


BSA / SITE PLAN / SWPPP

PROPERTY LINES BASED ON COUNTY RECORDS:
AP#: 200611060312; 11/06/2005
CONTOUR LINES SOURCED FROM:
Copyright © 1985-2013 Itasca County GIS
All rights reserved.

SCALE: 1" = 50'
THIS IS NOT A SURVEY

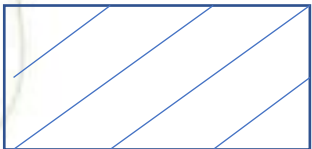


Legend:

Native vegetation areas to be retained

Roof: 2000 sqft

Driveway: 1000 sqft

Native vegetation area to be retained: 40000 sqft

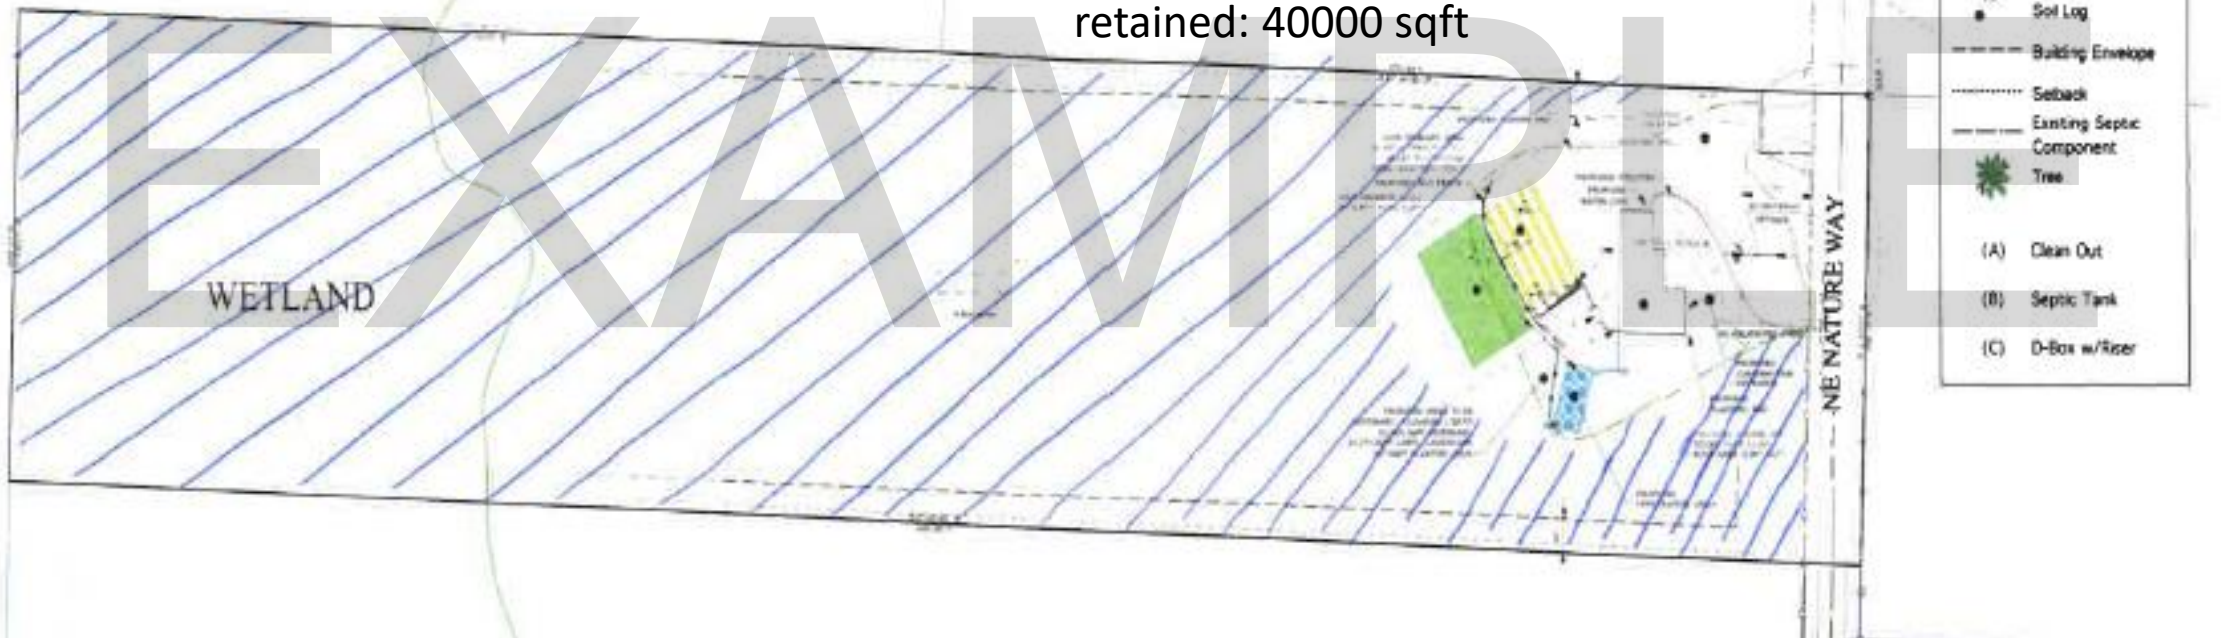

LEGEND

- 10' No Build
- Soil Log
- Building Envelope
- Setback
- Existing Septic Component
- Tree
- (A) Clean Out
- (B) Septic Tank
- (C) D-Box w/Riser

1-inch clean border on all sides