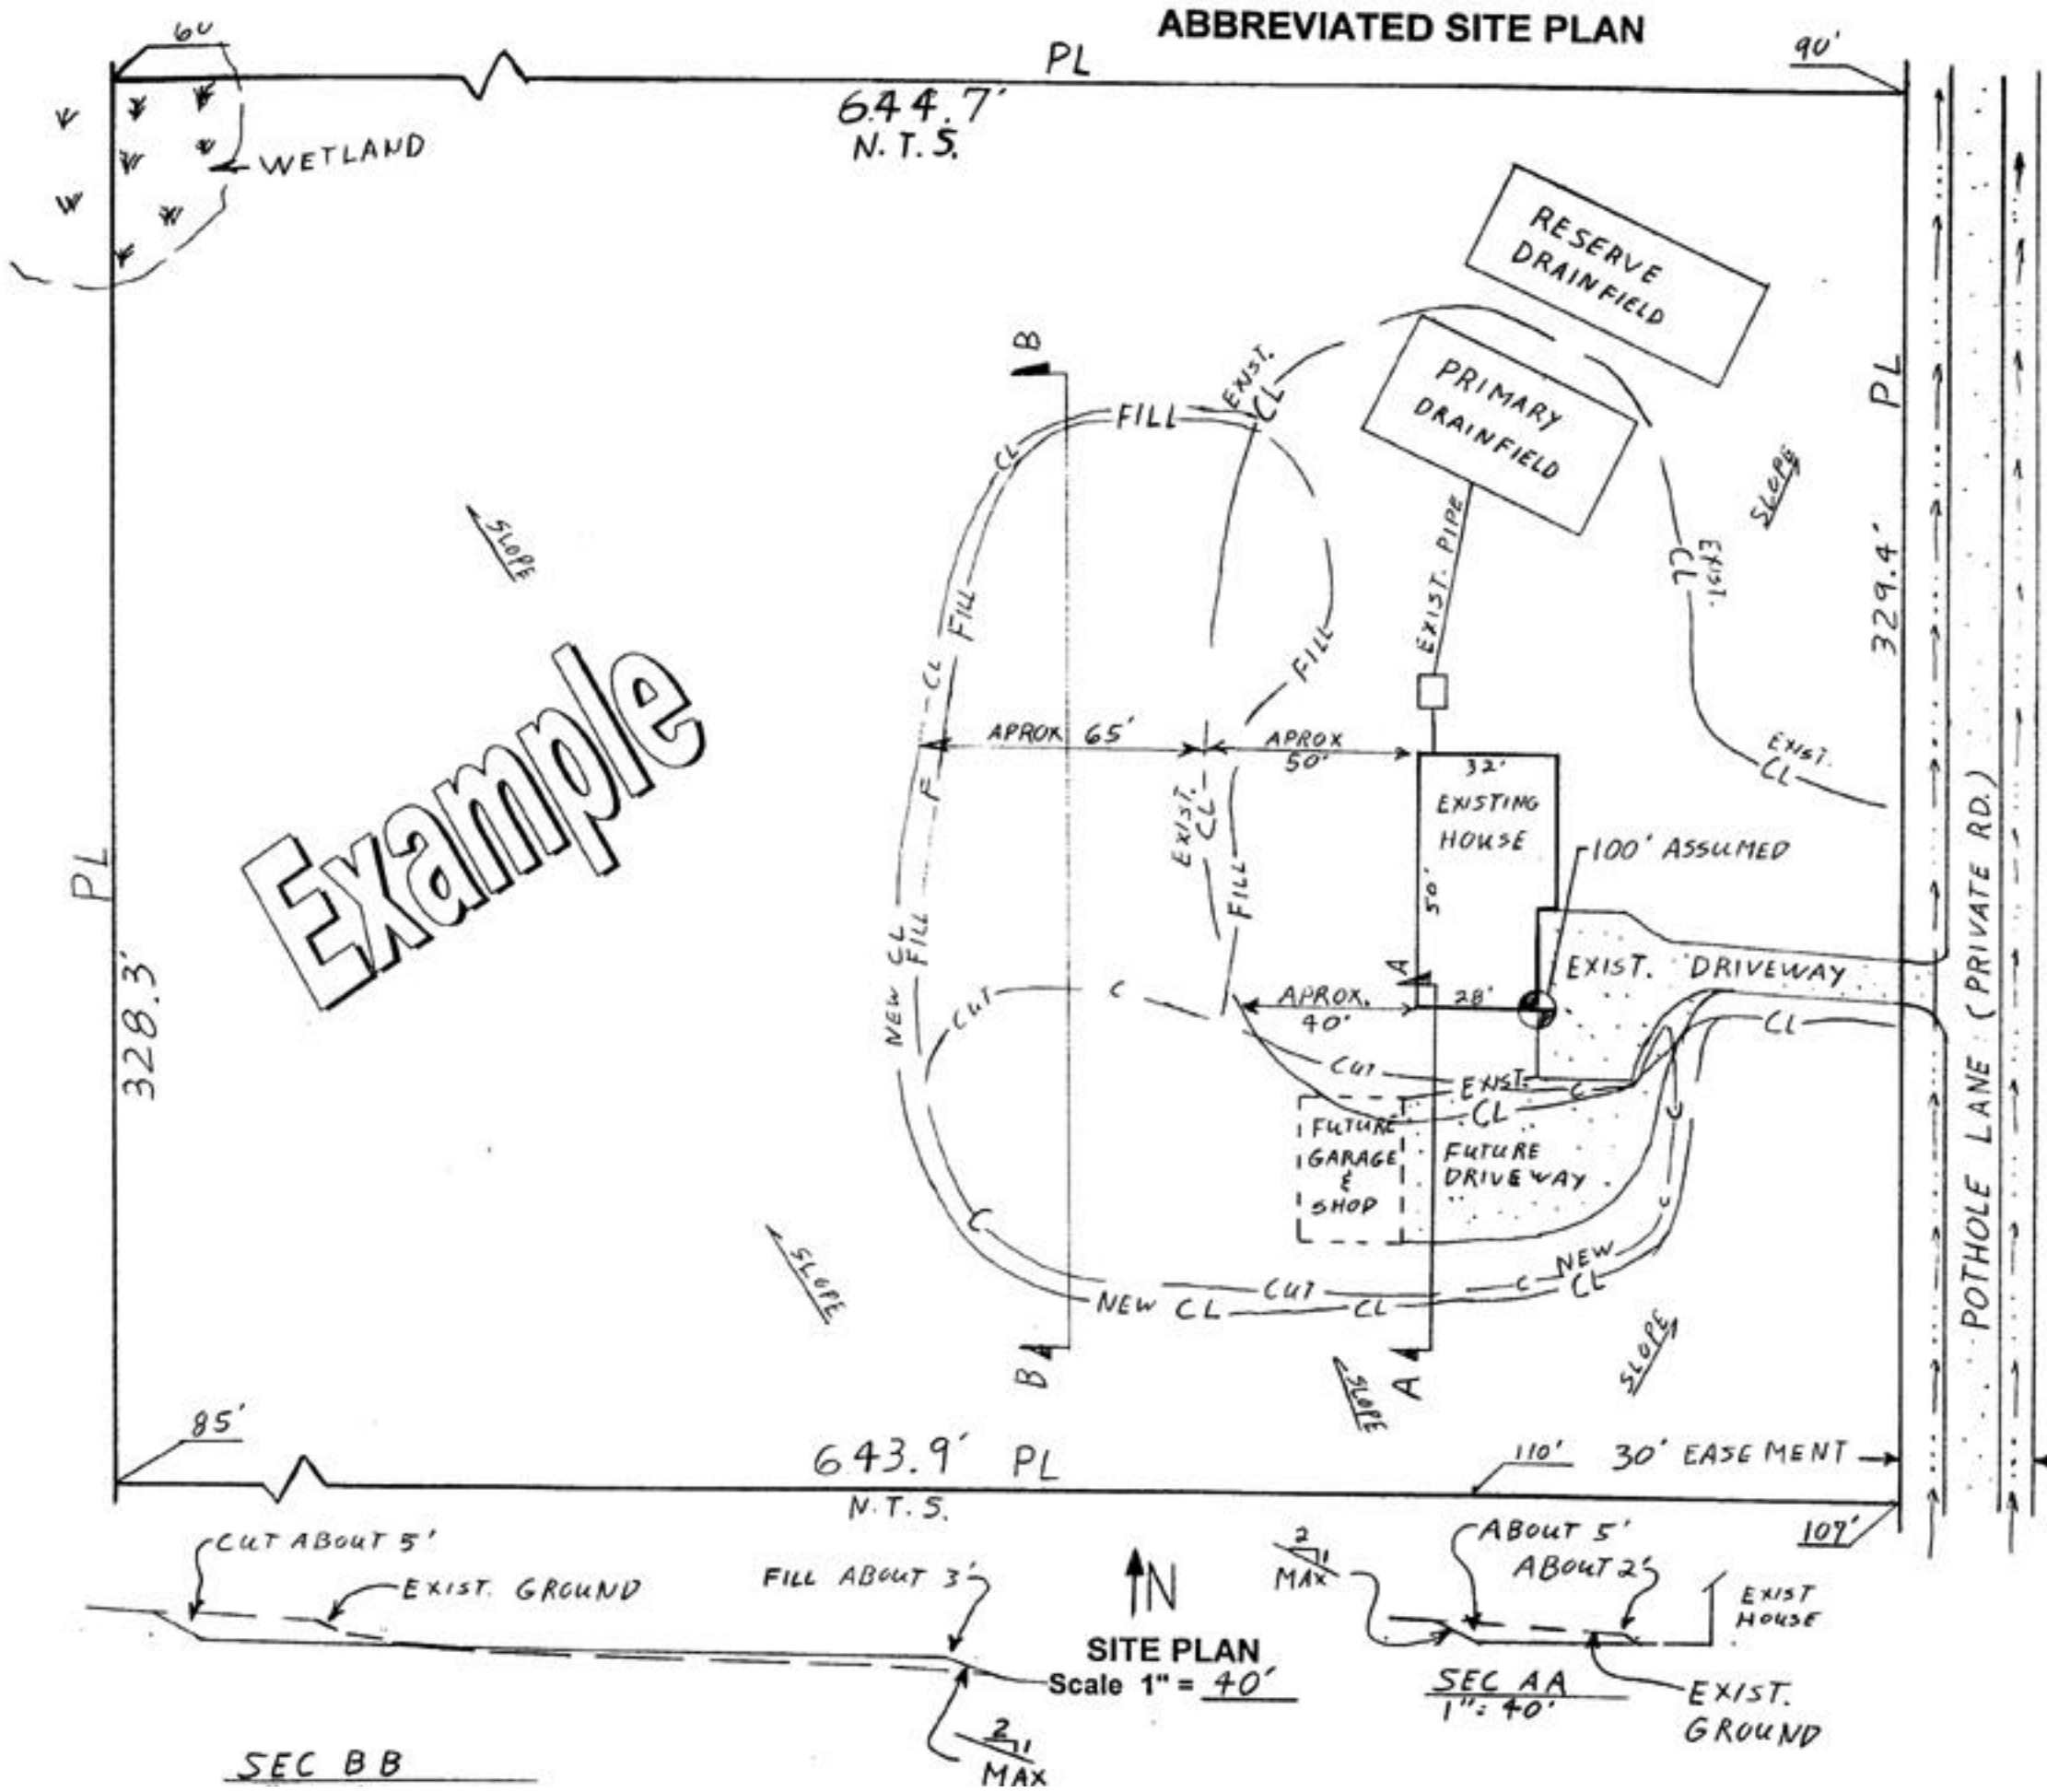


ABBREVIATED SITE PLAN

Applicant, Owner or Agent
Name: Joe Public

Legend (use as necessary)

- PL Property Line
- Break Line (use to compress drawing)
- EXIST. HOUSE Building (Label Existing or Proposed or Future)
- PRIMARY Septic Drainfield (Label Primary or Reserve)
- CL Clearing Limits
- NBZ No Build Zone (Setback)
- EXIST. Road or Driveway (Label Existing or Proposed)
- P-W-T-G Power, Water, Telephone, Gas
- Slope (downward)
- Elevation Control (Temporary Bench Mark)
- 127 Spot Elevation
- X-X-X-X Fence
- SF-SF Silt Fence (Filter Fabric Fence)
- Culvert or Pipe (Label Existing or Proposed)
- Catch Basin (Label Existing or Proposed)
- CK ... ST ... Creek or Stream
- Ditch or Swale
- C-F Grading (Cut or Fill)
- Rockery
- Wetland



Example

SITE PLAN
Scale 1" = 40'

SEC BB

SEC AA
1" = 40'

ABBREVIATED SITE PLAN



LOCATOR MAP
(Indicate Site On Map)

VICINITY MAP

Applicant, Owner or Agent

Name: _____
Mailing Address: _____
City, State, Zip: _____
Telephone: Home: _____
Work: _____
Fax: _____

Person Preparing the Plan

(if other than the Applicant)
Name: _____
Mailing Address: _____
City, State, Zip: _____
Telephone: Home: _____
Work: _____
Fax: _____

Description of Property Location

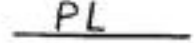

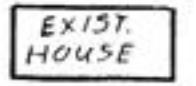
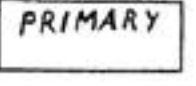
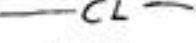
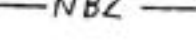
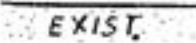
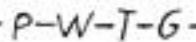






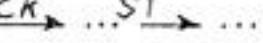
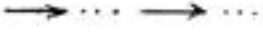
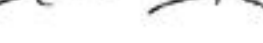

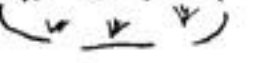
Assessor's Tax Account Number: _____
Physical Address: _____
If No Address Nearest Mail Box: _____
Directions to Site: _____

Project Description

ABBREVIATED SITE PLAN

Applicant, Owner or Agent
Name: _____

Legend
(use as necessary)

-  Property Line
-  Break Line
(use to compress drawing)
-  Building
(Label Existing or Proposed or Future)
-  Septic Drainfield
(Label Primary or Reserve)
-  Clearing Limits
-  No Build Zone (Setback)
-  Road or Driveway
(Label Existing or Proposed)
-  Power, Water, Telephone, Gas
-  Slope (downward)
-  Elevation Control
(Temporary Bench Mark)
Spot Elevation
-  Fence
-  Silt Fence
(Filter Fabric Fence)
-  Culvert or Pipe
(Label Existing or Proposed)
-  Catch Basin
(Label Existing or Proposed)
-  Creek or Stream
-  Ditch or Swale
-  Grading (Cut or Fill)
-  Rockery
-  Wetland

SITE PLAN
Scale 1" = _____